


SECTION A

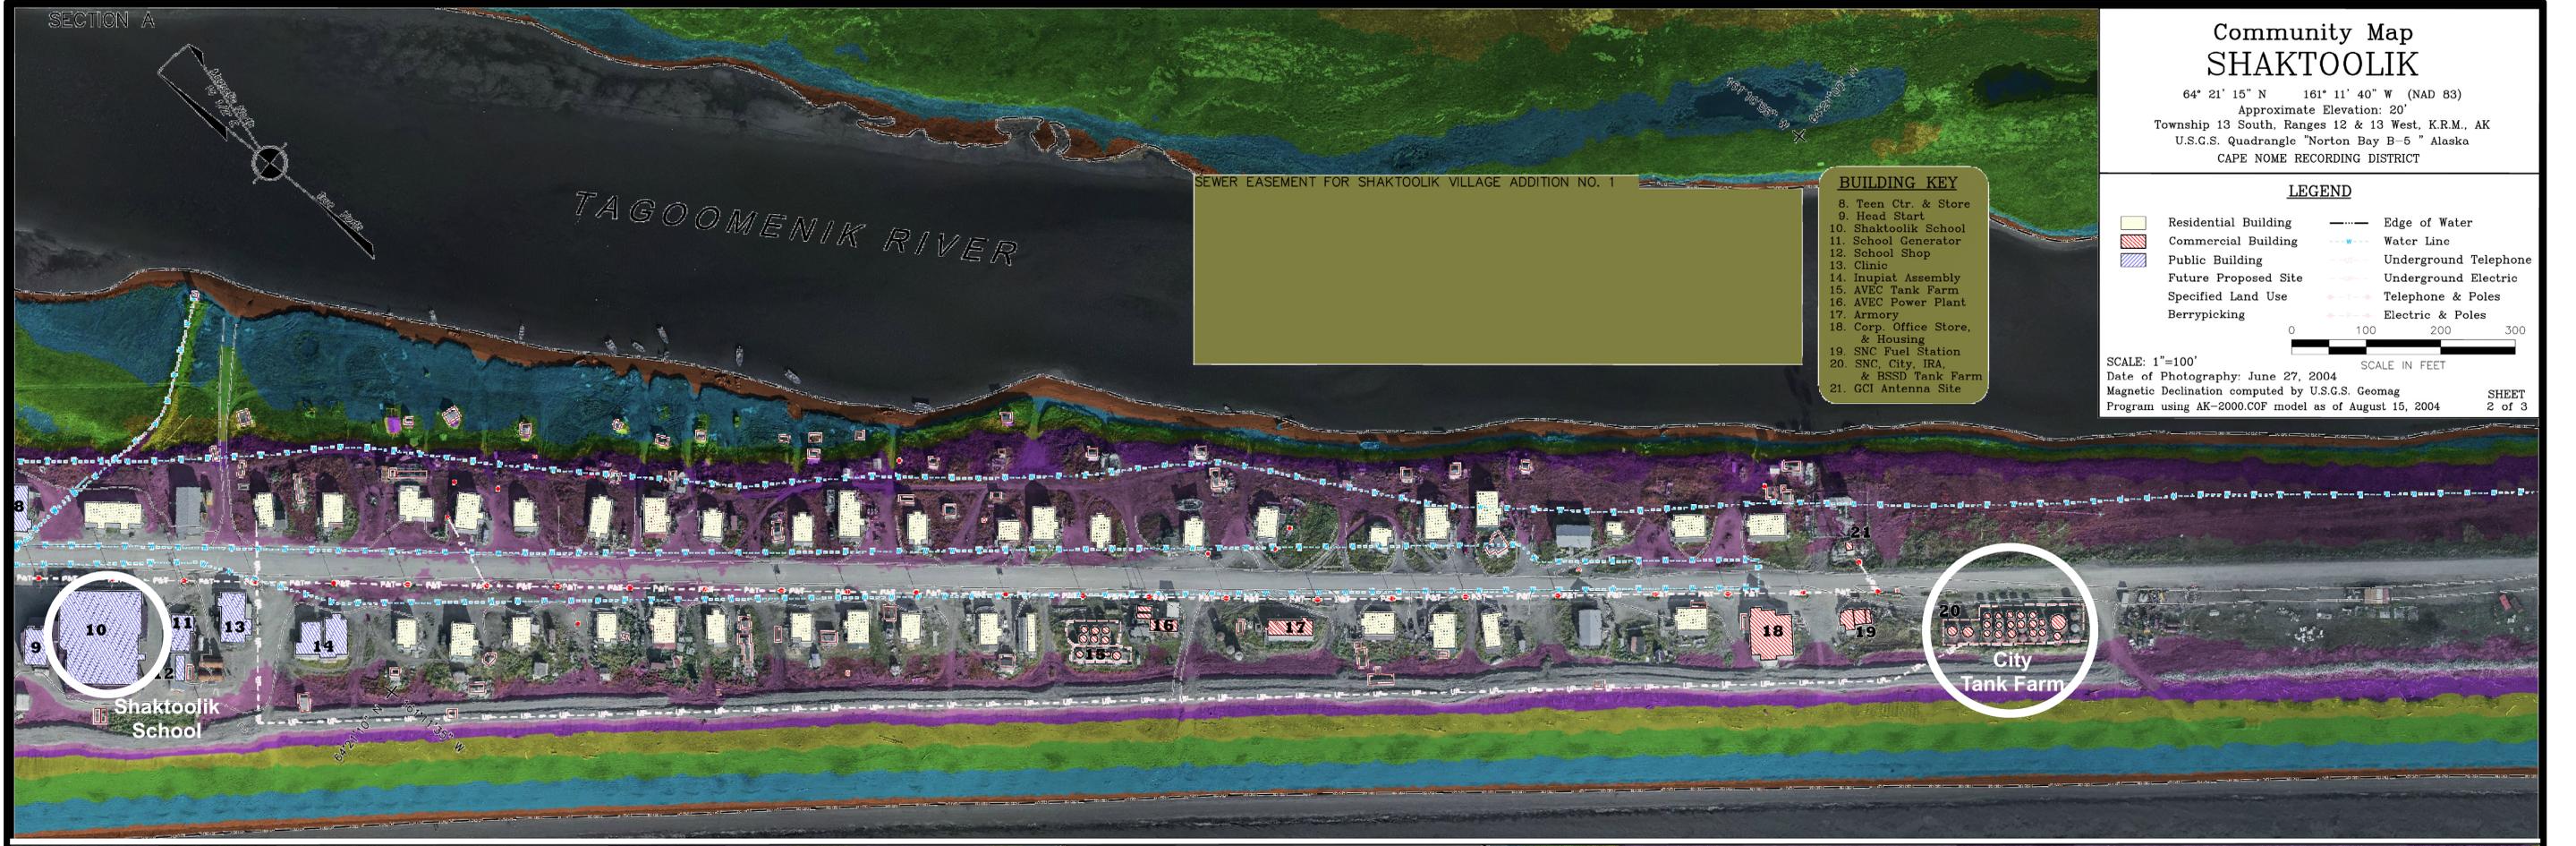

Community Map SHAKTOOLIK

64° 21' 15" N 161° 11' 40" W (NAD 83)
 Approximate Elevation: 20'
 Township 13 South, Ranges 12 & 13 West, K.R.M., AK
 U.S.G.S. Quadrangle "Norton Bay B-5 " Alaska
 CAPE NOME RECORDING DISTRICT

BUILDING KEY

- 8. Teen Ctr. & Store
- 9. Head Start
- 10. Shaktoolik School
- 11. School Generator
- 12. School Shop
- 13. Clinic
- 14. Inupiat Assembly
- 15. AVEC Tank Farm
- 16. AVEC Power Plant
- 17. Armory
- 18. Corp. Office Store, & Housing
- 19. SNC Fuel Station
- 20. SNC, City, IRA, & BSSD Tank Farm
- 21. GCI Antenna Site


LEGEND

- Residential Building
- Commercial Building
- Public Building
- Future Proposed Site
- Specified Land Use
- Berry-picking
- Edge of Water
- Water Line
- Underground Telephone
- Underground Electric
- Telephone & Poles
- Electric & Poles

SCALE: 1"=100'
 Date of Photography: June 27, 2004
 Magnetic Declination computed by U.S.G.S. Geomag
 Program using AK-2000.COF model as of August 15, 2004

SHEET
2 of 3

SECTION B

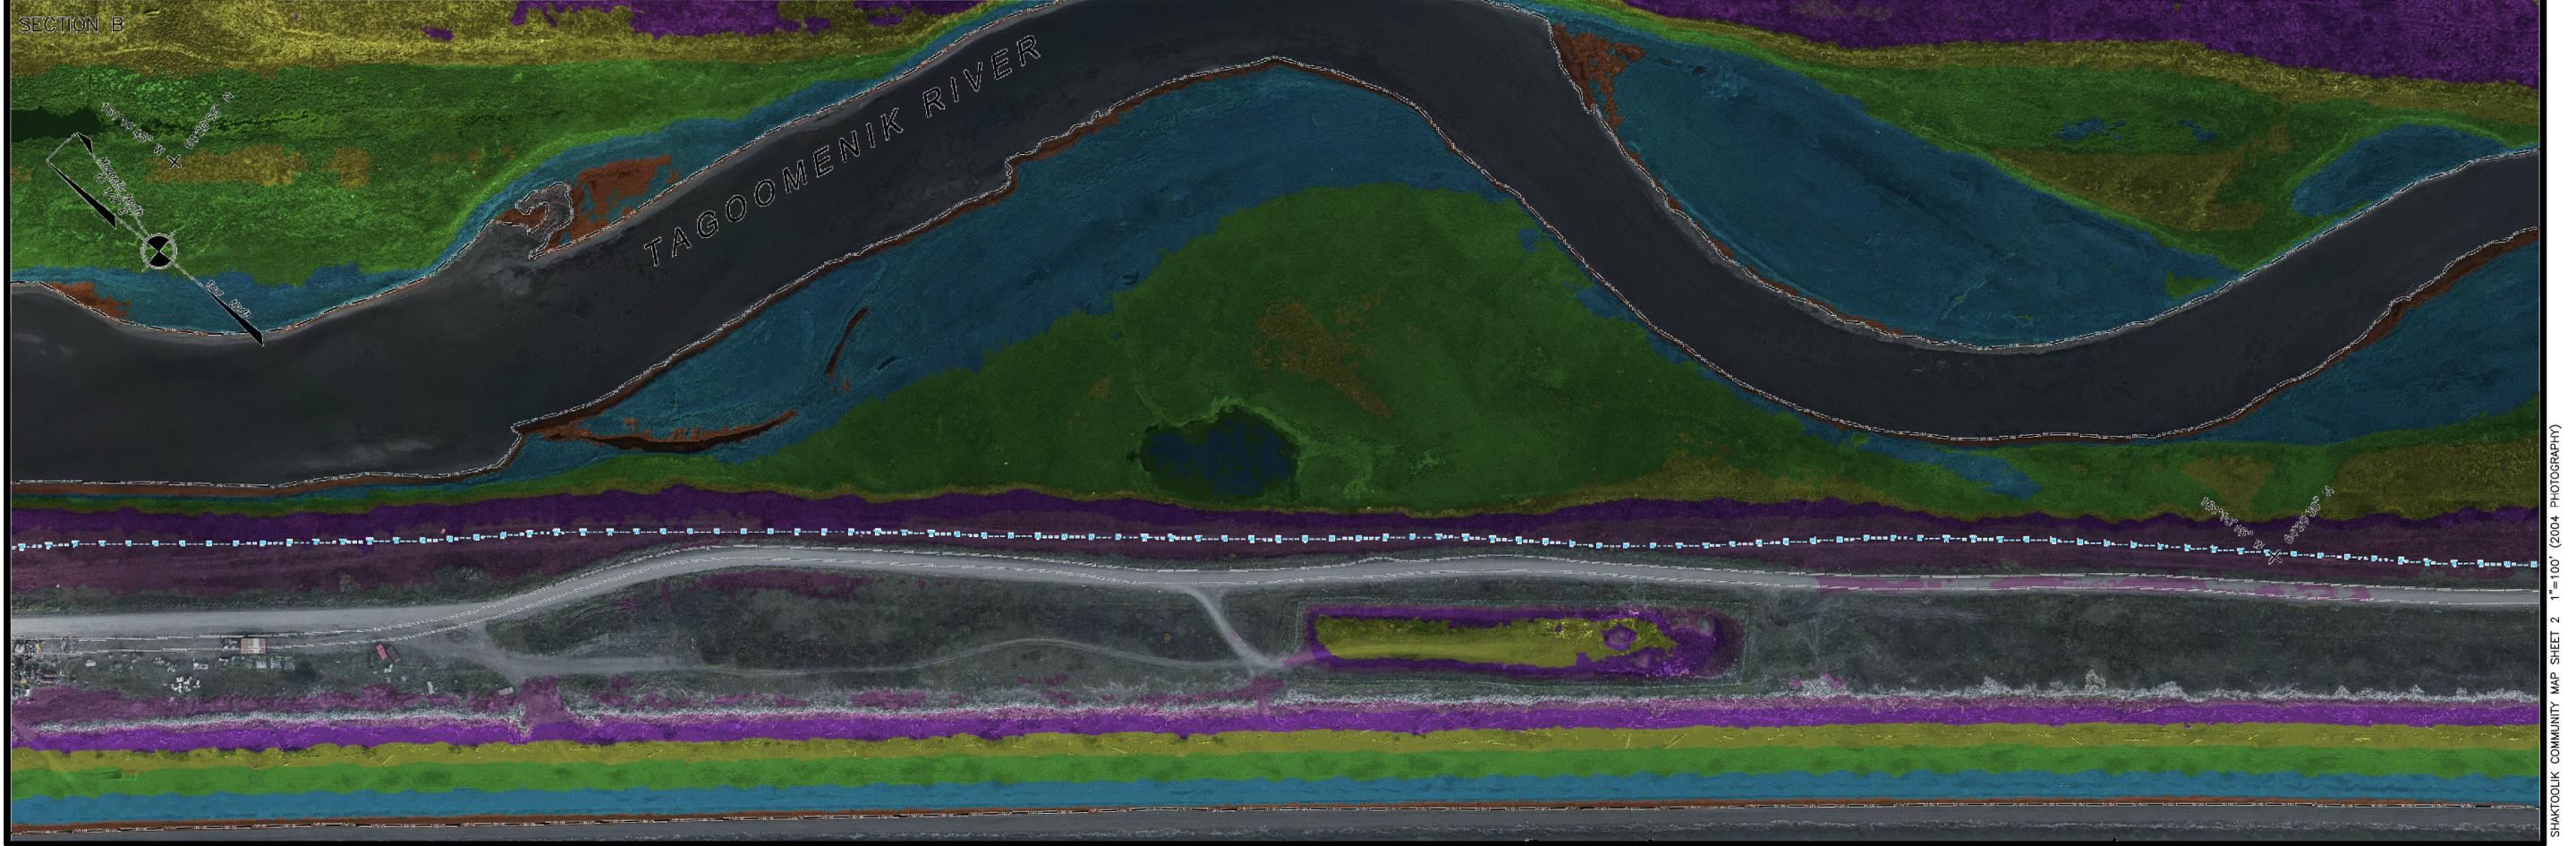

Elevation intervals on the map are derived from 2004 source data. Temporal changes, human or naturally induced, may have occurred that will cause the elevations depicted on these map figures to no longer represent actual surface conditions.
Please note the following disclosures/use limitations:
 • These maps illustrate elevations and are not intended for use in the definition of flood zones. Flood levels are not perfectly flat and will not directly correspond to specific elevations.

- Vertical and horizontal accuracies vary by location.
- Best available data sets in Alaska are not always up-to-date. Examples: Houses or infrastructure may have moved since DCRA linework was completed, local engineering projects might raise a road or add a seawall, and/or beaches and sand spits may have naturally changed shape.
- Colors are restricted to areas of known elevation, in some cases the best available elevation model does not cover the entire DCRA Community Map area.

Color Key Available as Separate Sheet
 The interval values shown to the left define the vertical width of each colored elevation range, these values do not correspond to the absolute vertical elevations. For up-to-date numerical elevation values associated with each colored range, see key on separate sheet MP-154 'Golovin Numerical Elevation Table'

- High 1.0 m Interval
- 1.0 m Interval
- 0.5 m Interval
- 0.5 m Interval
- Low 2.0 m Interval

This map was prepared by Kawerak Inc. in cooperation with the Alaska Department of Commerce, Community, and Economic Development (Commerce) using funding from the Bureau of Indian Affairs Transportation Planning, Alaska Native Tribal Health Consortium, Alaska Village Electric Cooperative, and funding from the Initiative for Accelerated Infrastructure Development (IAID). The IAID is supported by grants from the Denali Commission, USDA Rural Development, Alaska Department of Transportation and Public Facilities and Commerce. Kawerak Inc. contracted with Global Positioning Services Incorporated in May of 2004 to prepare the map. The original AutoCAD drawing or orthophoto has been revised or added to as described. DGCS has reduced the linework and labeling, introduced 2013 lidar elevation ranges, and highlighted critical infrastructure for use in hazard impact communication.

SHAKTOOLIK COMMUNITY MAP SHEET 2 1"=100' (2004 PHOTOGRAPHY)